



Right Elevation (Katherine Ave.)

Scale: NTS



Rear Elevation

Scale: NTS



Left Elevation

Scale: NTS



Front Elevation (Hwy. Rt. 73)

Scale: NTS

CLIENT:

Alec Price

PROJECT NAME:


Alec Price Addition/Renovation

560 Route 73 North
West Berlin, NJ, 08091



HOLLIDAY ARCHITECTS

JACKSON COMMONS
SUITE A4
30 JACKSON ROAD
MEDFORD, NJ 08055
609.953.5373
FAX: 609.953.5737

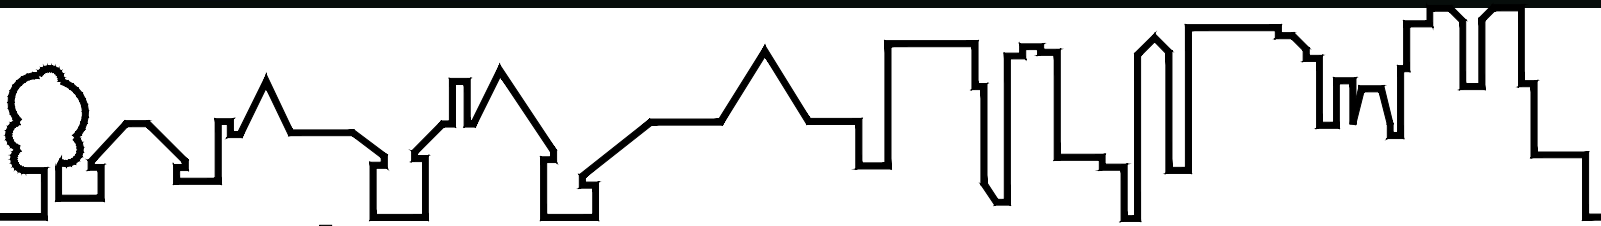

REVISIONS:

SHEET TITLE:

RENDERED
ELEVATIONS

SCALE: AS NOTED

PROJ. NO.: NRA-21003

DATE: March 31, 2021

SHEET NO.

SK-3