


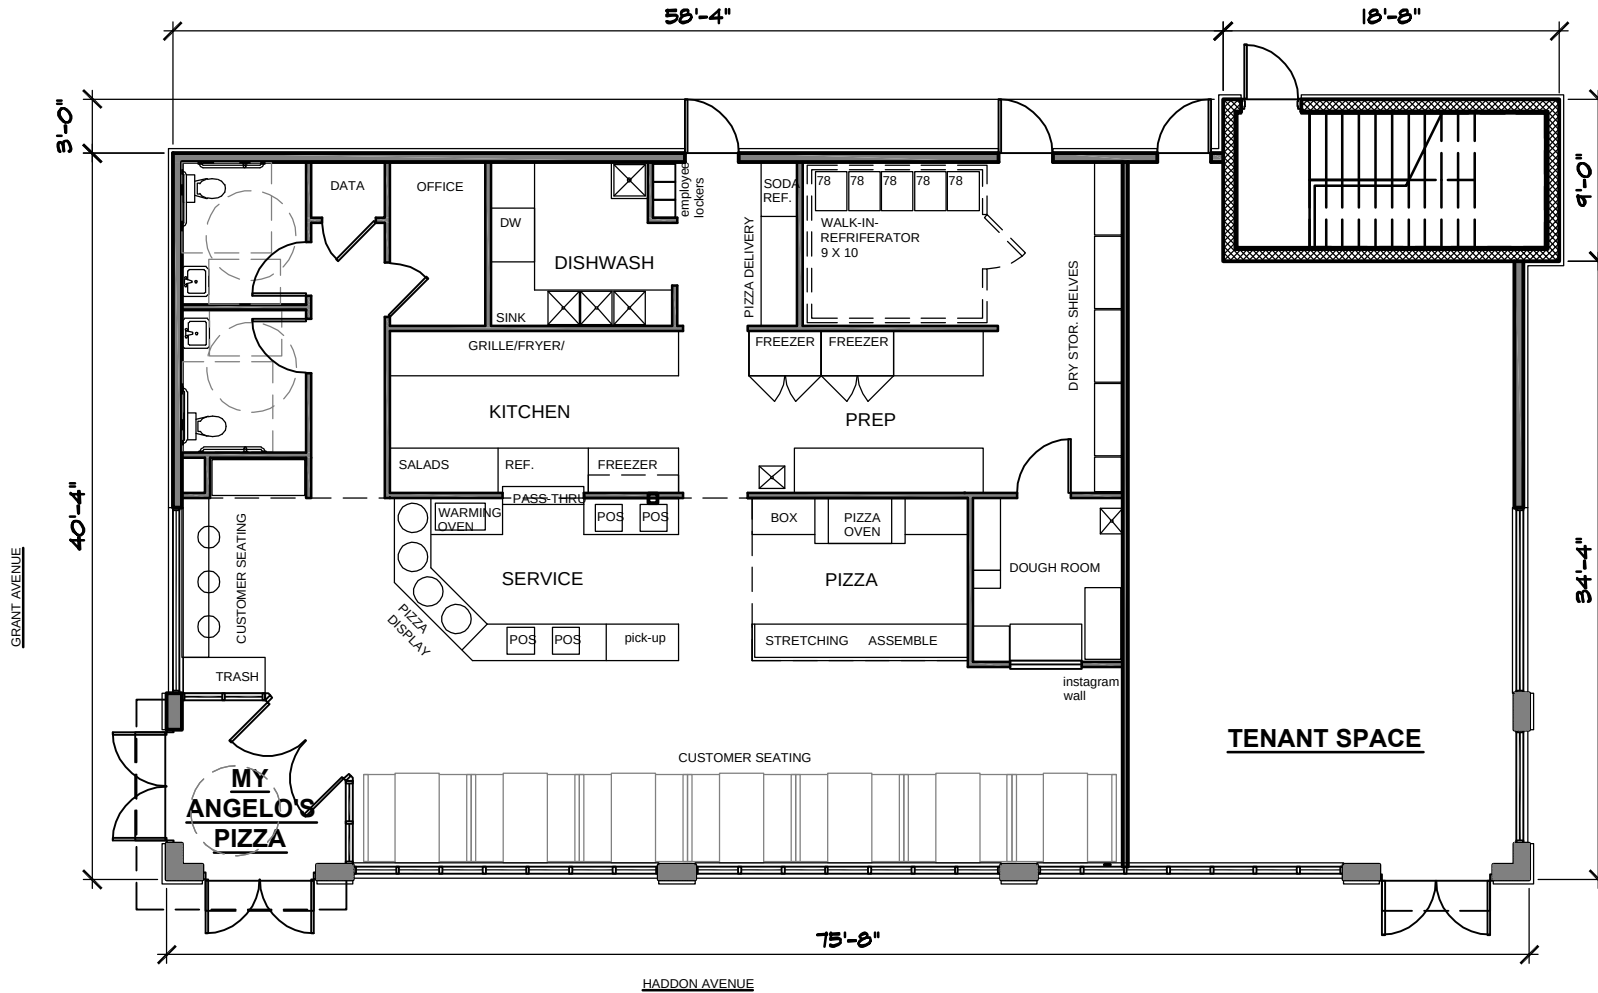

FIRST FLOOR PLAN

SCALE: 3/32" = 1'-0"



**MY ANGELO'S
PIZZA**

168 HADDON AVENUE
WEST BERLIN, NJ
BERLIN TOWNSHIP



ARCHITECTURAL CONCEPTS, PC

Architecture and Interior Design

Exton . Lancaster . Philadelphia

www.arconcepts.com

610.518.1595 F
610.873.1587 F

The Grimmer Mansion
626 West Lincoln Highway
Exton . Pennsylvania 19341


SP-1

PROJECT NUMBER: 20-061
DRAWN BY: M CIHLAR
DATE: 2021-07-05
SCALE: AS NOTED



SECOND FLOOR PLAN

SCALE: 3/32" = 1'-0"

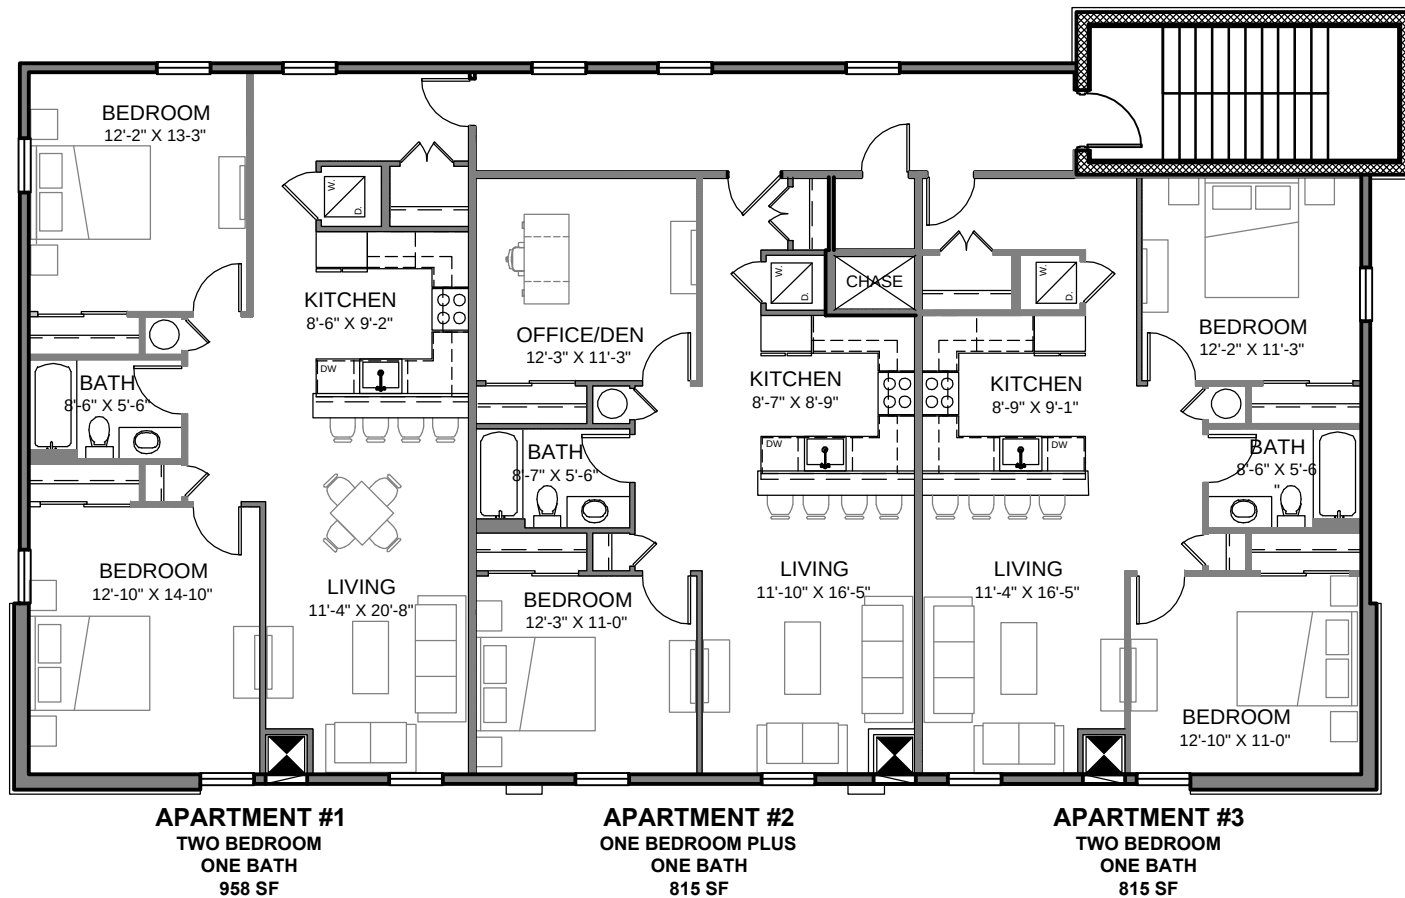

**MY ANGELO'S
PIZZA**

168 HADDON AVENUE
WEST BERLIN, NJ
BERLIN TOWNSHIP



ARCHITECTURAL CONCEPTS, PC

Architecture and Interior Design

Exton . Lancaster . Philadelphia

www.archconcepts.com

610.518.1595 F

610.873.1587 F

The Grimmer Mansion
626 West Lincoln Highway
Exton . Pennsylvania 19341

SP-1

PROJECT NUMBER: 20-061

DRAWN BY: M CIHLAR

DATE: 2021-07-05

SCALE: AS NOTED



GRANT AVENUE ELEVATION



HADDON AVENUE ELEVATION

SP-1

PROJECT NUMBER: 20-061
DRAWN BY: M CIHLAR
DATE: 2021-07-05
SCALE: AS NOTED

www.airconcepts.com

610.518.1586T
610.873.1587 F

The Grinnet Mansion
626 West Lincoln Highway
Exton, Pennsylvania 19341

 ARCHITECTURAL CONCEPTS, PC

Architecture and Interior Design


Exton, Lancaster, Philadelphia

MY ANGELO'S
PIZZA

168 HADDON AVENUE
WEST BERLIN, NJ
BERLIN TOWNSHIP



SOUTH ELEVATION

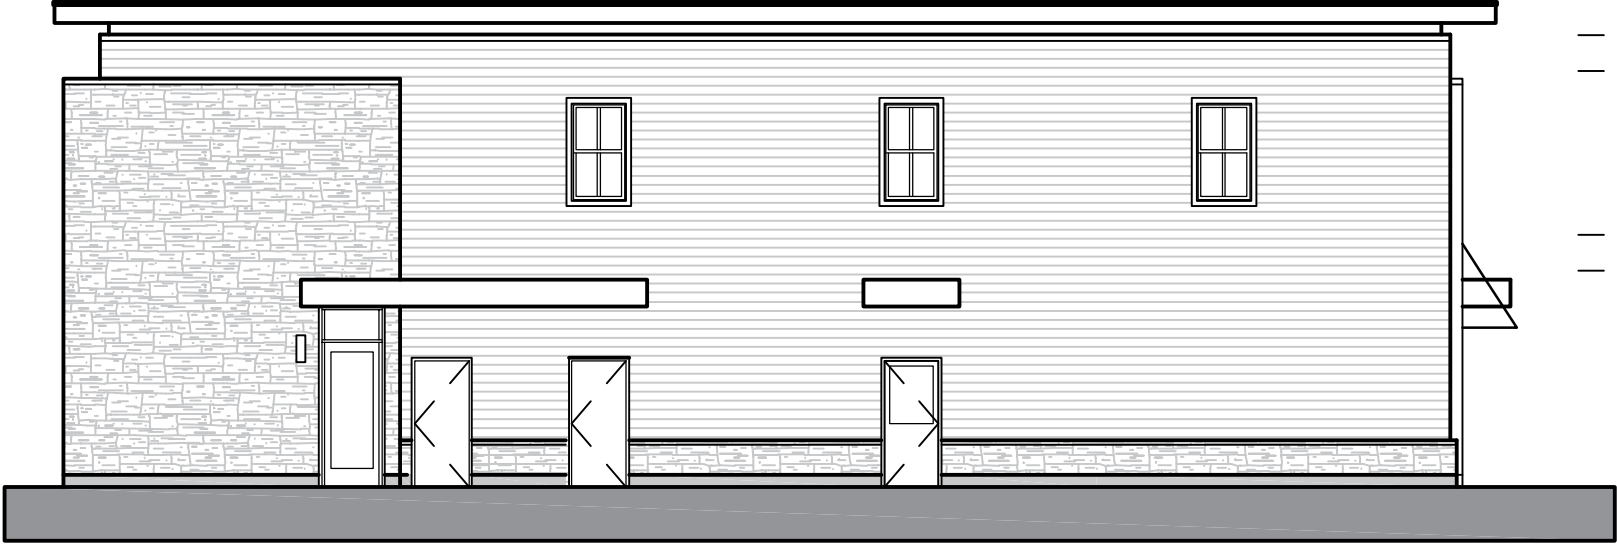

EAST ELEVATION

**MY ANGELO'S
PIZZA**
168 HADDON AVENUE
WEST BERLIN, NJ
BERLIN TOWNSHIP

 **ARCHITECTURAL CONCEPTS, PC**
Architecture and Interior Design
Exton . Lancaster . Philadelphia

www.archconcepts.com
610.518.1586 T
610.873.1587 F
The Grimmer Mansion
626 West Lincoln Highway
Exton . Pennsylvania 19341

SP-1
PROJECT NUMBER: 20-061
DRAWN BY: M CIHLAR
DATE: 2021-07-05
SCALE: AS NOTED