


DRAWINGS ARE FOR ZONING REVIEW ONLY
NOT FOR CONSTRUCTION

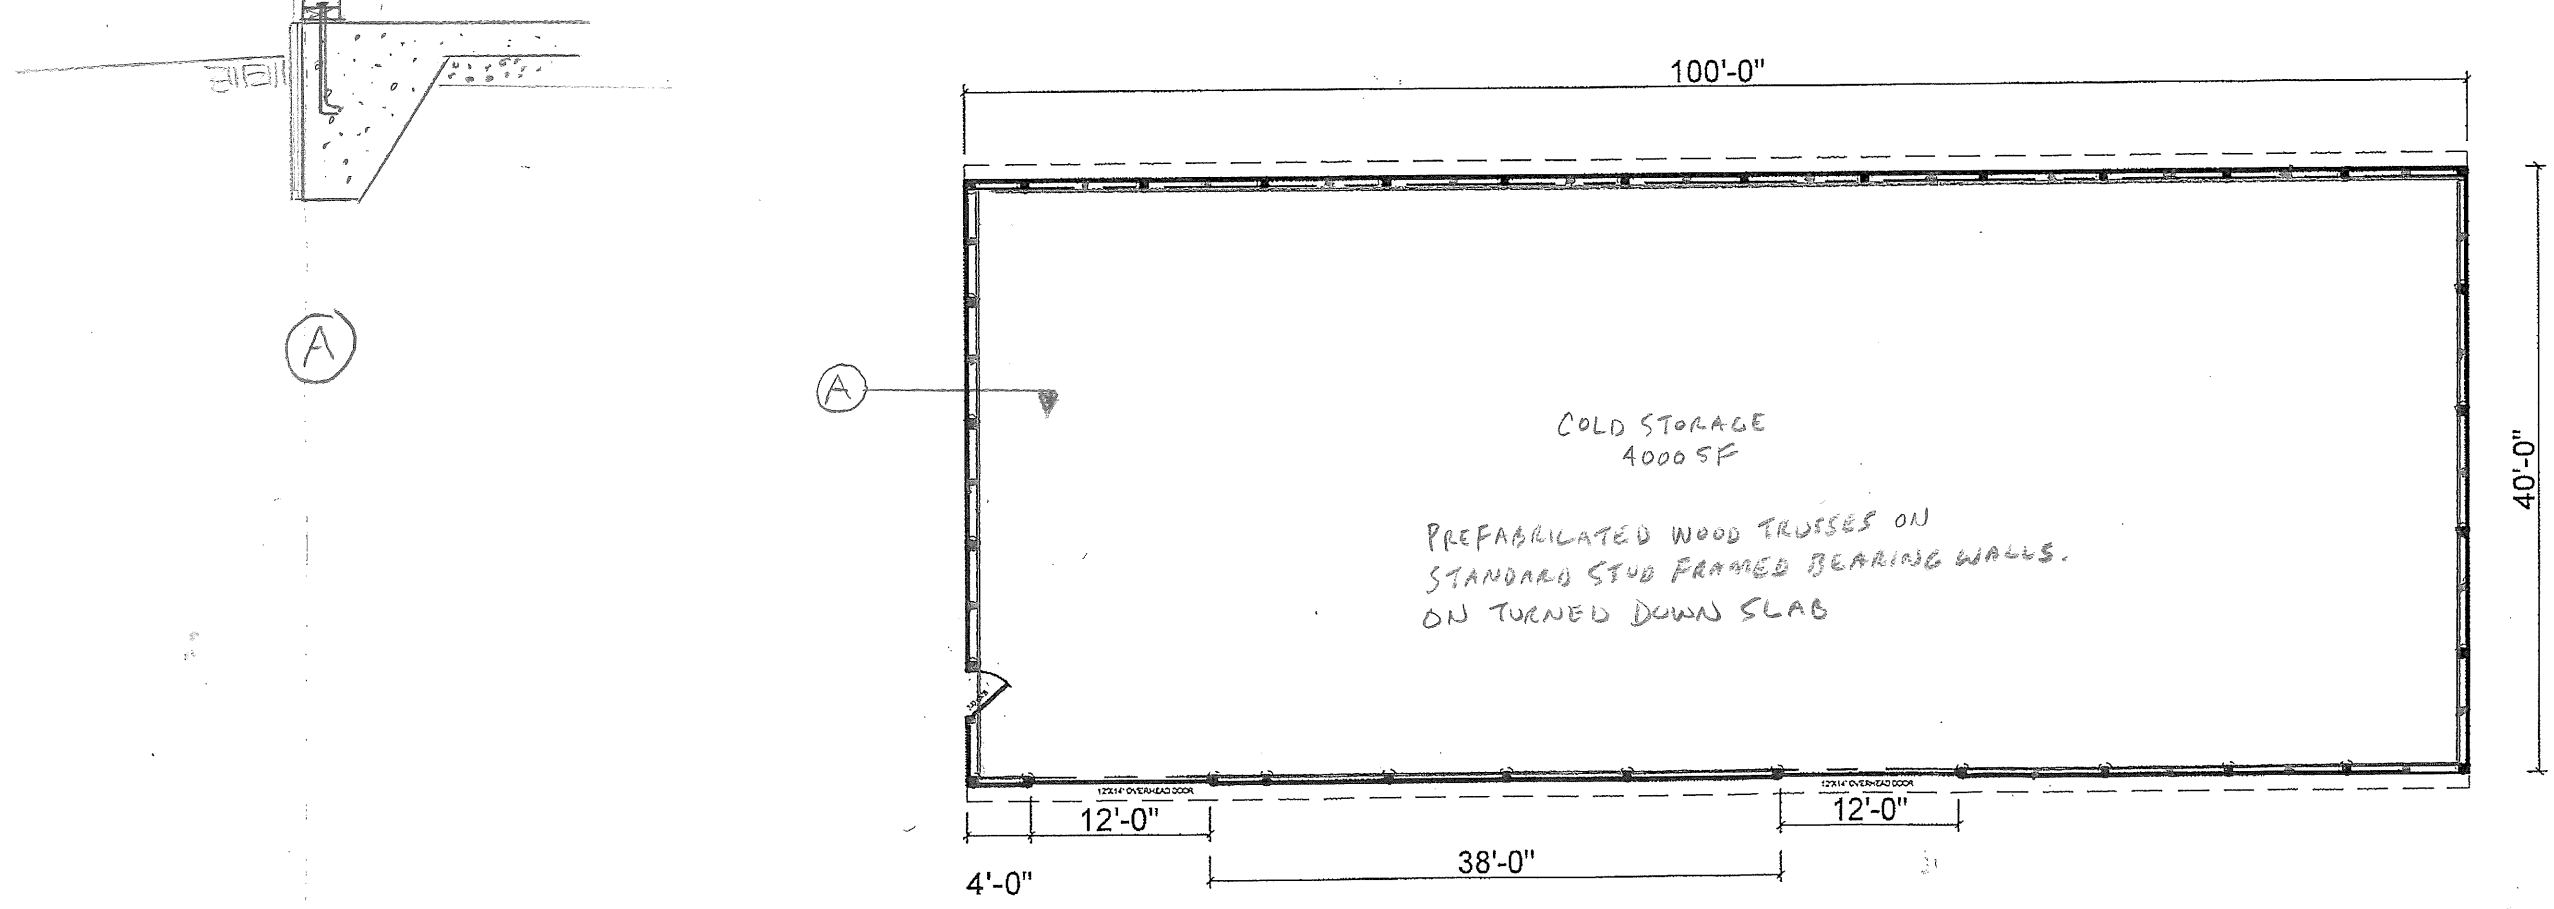

PROPOSED COLD STORAGE BUILDING FOR ARCADIAN ALLIED PROPERTIES