


REVISIONS		
DATE	NAME	NUMBER
4/1/97	CHARLES J. RIEBEL Jr.	29286
1/18/99	CHARLES J. RIEBEL Jr.	29286
1/7/00	CHARLES J. RIEBEL Jr.	29286
12/2000	CHARLES J. RIEBEL Jr.	29286
7/11/01	CHARLES J. RIEBEL Jr.	29286
3/24/05	CHARLES J. RIEBEL Jr.	29286
8/11/05	CHARLES J. RIEBEL Jr.	29286
09/12/08	CHARLES J. RIEBEL Jr.	29286
10/08/14	CHARLES J. RIEBEL Jr.	29286

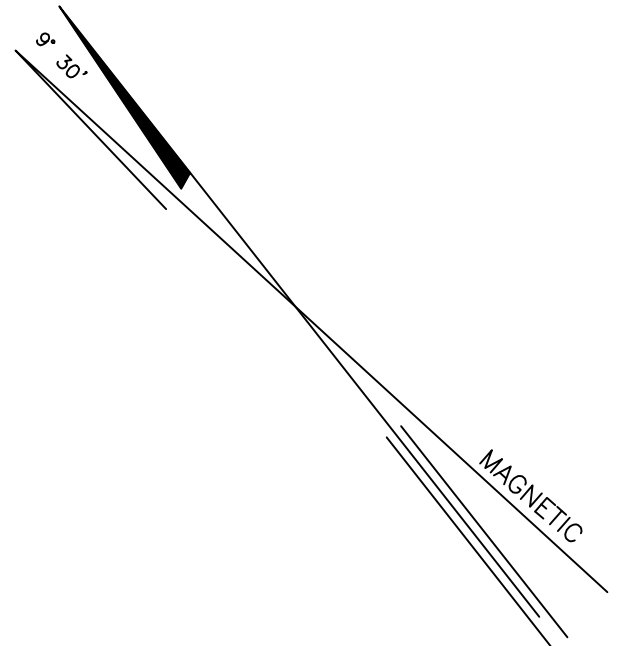

LEGEND

	DETAIL SHEET NUMBER
	BLOCK NUMBER KEY MAP
	SHEET LIMIT KEY MAP
	BLOCK LIMIT KEY MAP
	BLOCK LIMIT DETAIL SHEET
	BLOCK NUMBER DETAIL SHEET
	LOT NUMBER DETAIL SHEET

LINDENWOLD BOROUGH  
CAMDEN COUNTY

THIS TAX MAP SUPERSEDES A TAX MAP DATED OCTOBER, 1963 BY L.J.HOPPE WHICH SUPERSEDED A TAX MAP DATED OCTOBER, 1944.

THE AREAS, BOUNDARIES, AND DIMENSIONS SHOWN ON THIS MAP ARE DERIVED FROM GROUND SURVEYS, AERIAL SURVEYS, AND RECORDED PLANS, MAPS, DEEDS, WILLS, AND ARE TO BE USED FOR ASSESSMENT PURPOSES ONLY.

TO SHOW CONDITIONS AS OF OCTOBER 1, 1989

**TAX MAP**  
**BERLIN TOWNSHIP**  
 CAMDEN COUNTY, NEW JERSEY  
 SCALE: 1" = 400' OCTOBER 1, 1989  
**HOWARD M. SCHOOR, P.E.-L.S.**  
 DREWES & LOWE  
 1200 LAUREL OAK ROAD  
 VOORHEES, NEW JERSEY