


Diggerland WP expansion phase two '22  
West Berlin, New Jersey, United States

		LENGTH(ft)	HEIGHT(ft)	VEHICLE
A	Parallel Pursuit - Mat	396.0	40.1	Mat Racer
B	Tailspin	442.2	40.1	1-2 Person Inner-Tube

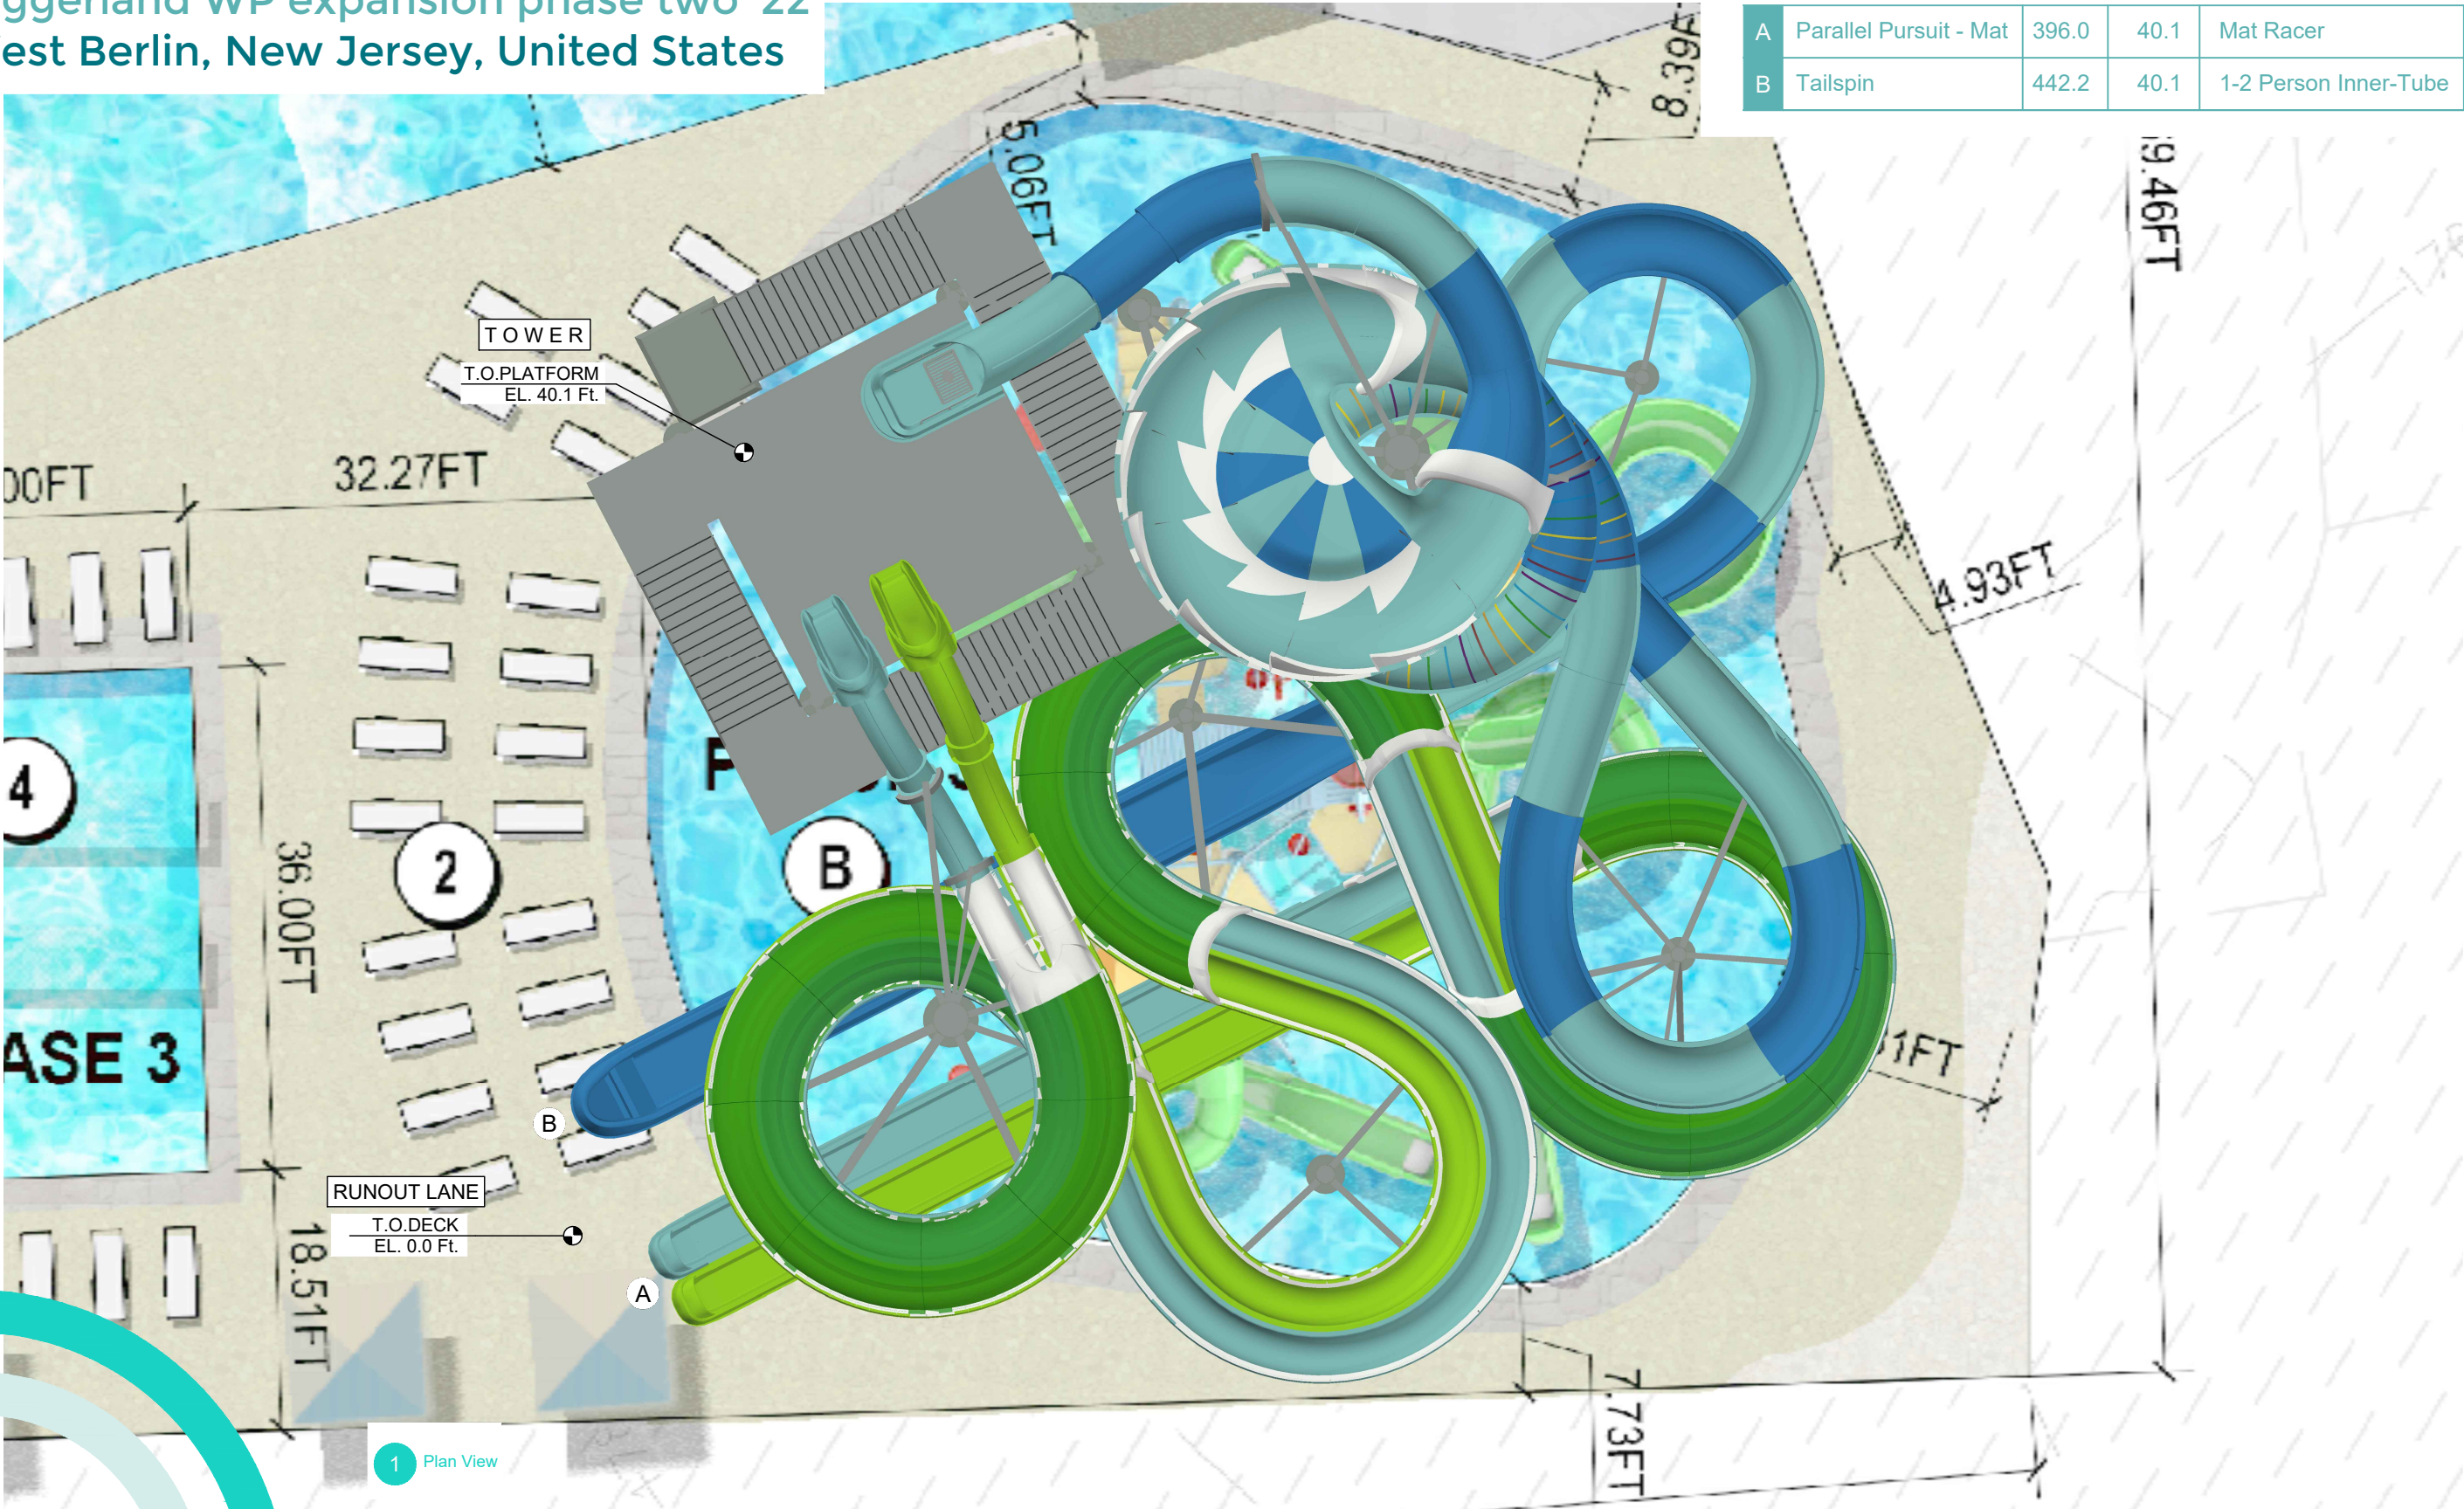

44817 SK-15

This document is copyright and the proprietary information herein are the sole property of WhiteWater West Industries Ltd. and may not be reproduced or distributed without prior consent of WhiteWater West Industries Ltd. The proposal layout shown is a concept only and may be subject to change.



Model: 44817B1  
Date: May 10, 2021  
Designer: K.T.

Drafter: A.H.  
Scale: 1"=12'-0"  
Page: 1 OF 3





Diggerland WP expansion phase two '22  
West Berlin, New Jersey, United States

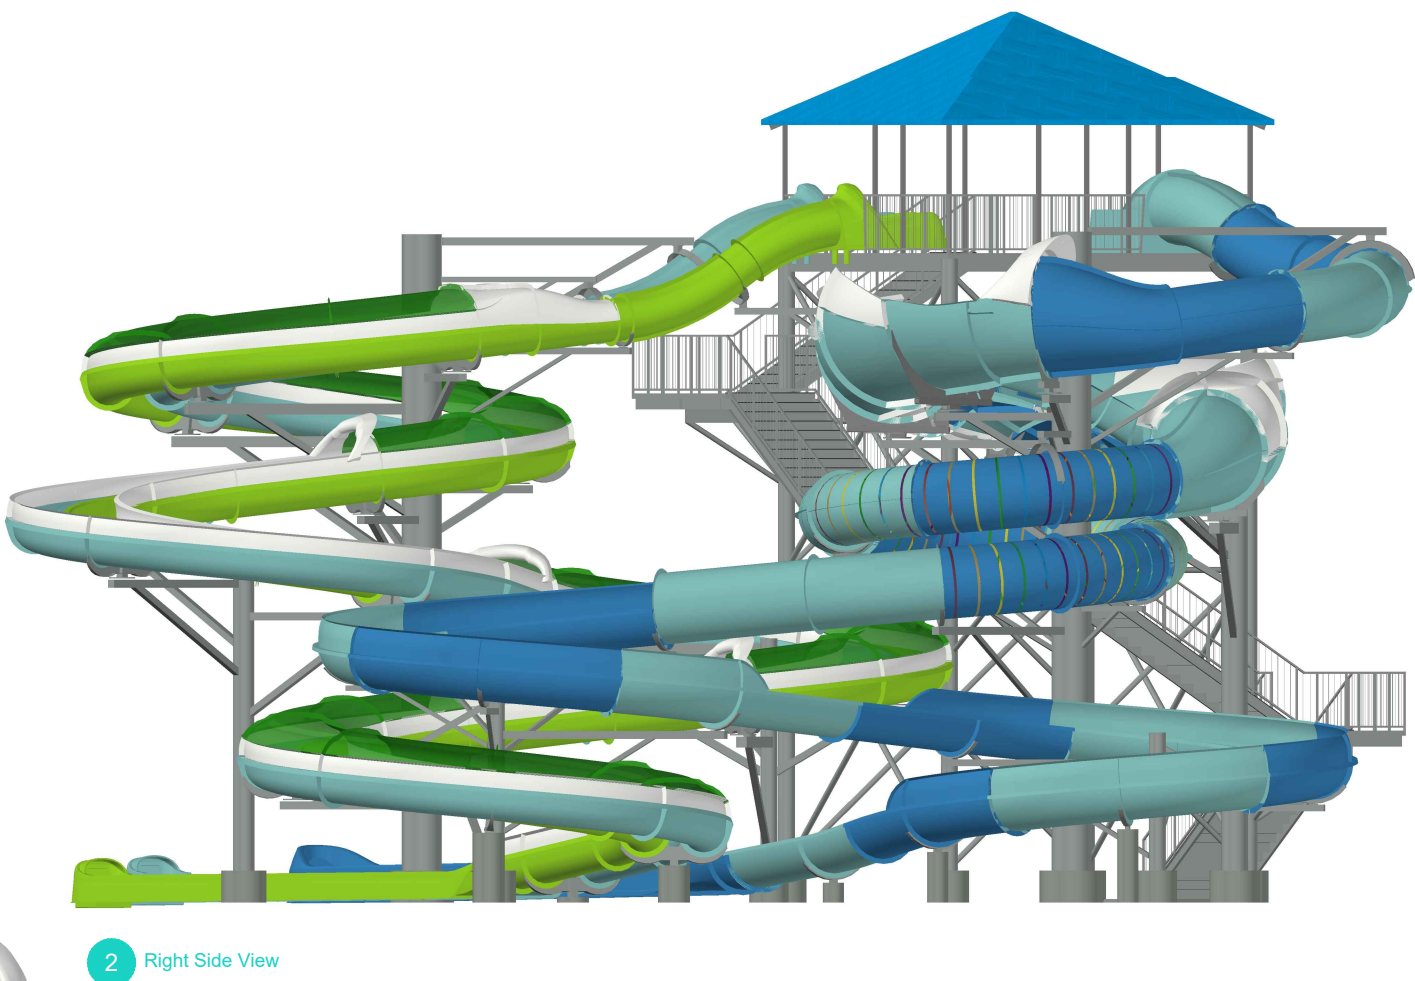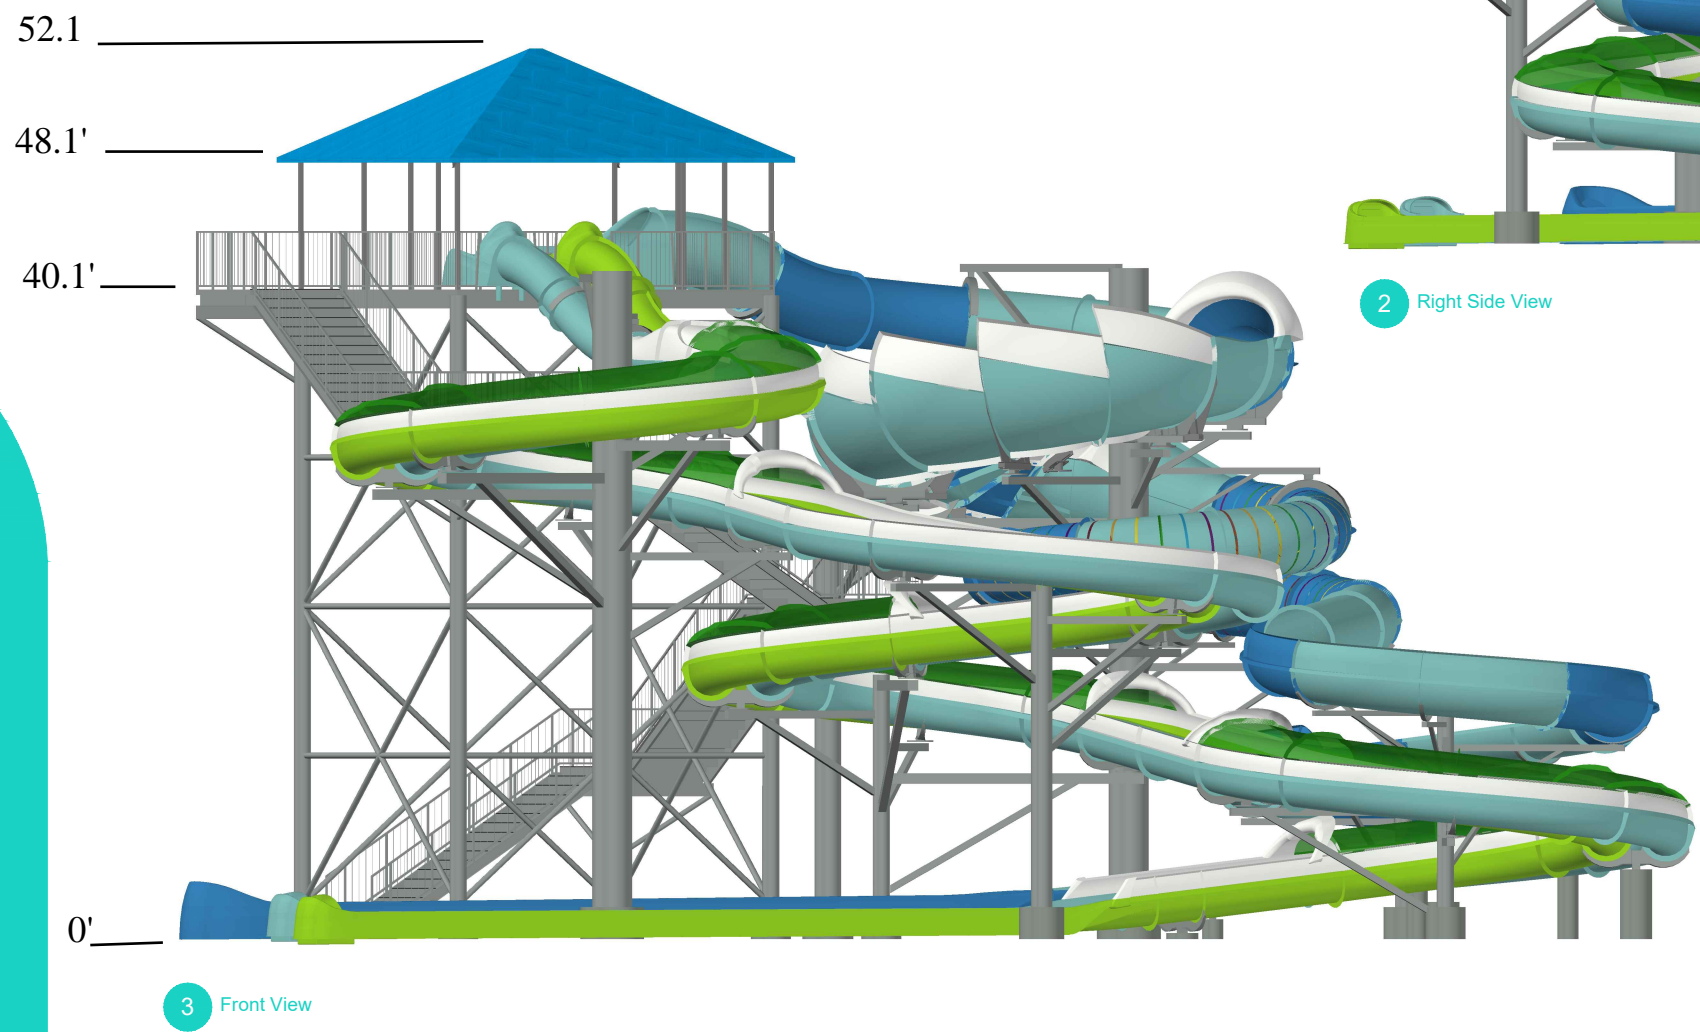

44817 SK-15


This document is copyright and the proprietary information herein are the sole property of WhiteWater West Industries Ltd. and may not be reproduced or distributed without prior consent of WhiteWater West Industries Ltd. The proposal layout shown is a concept only and may be subject to change.

Model: 44817B1  
Date: May 10, 2021  
Designer: K.T.

Drafter: A.H.  
Scale: 1"=12'-0"  
Page: 2 OF 3



Diggerland WP expansion phase two '22  
West Berlin, New Jersey, United States

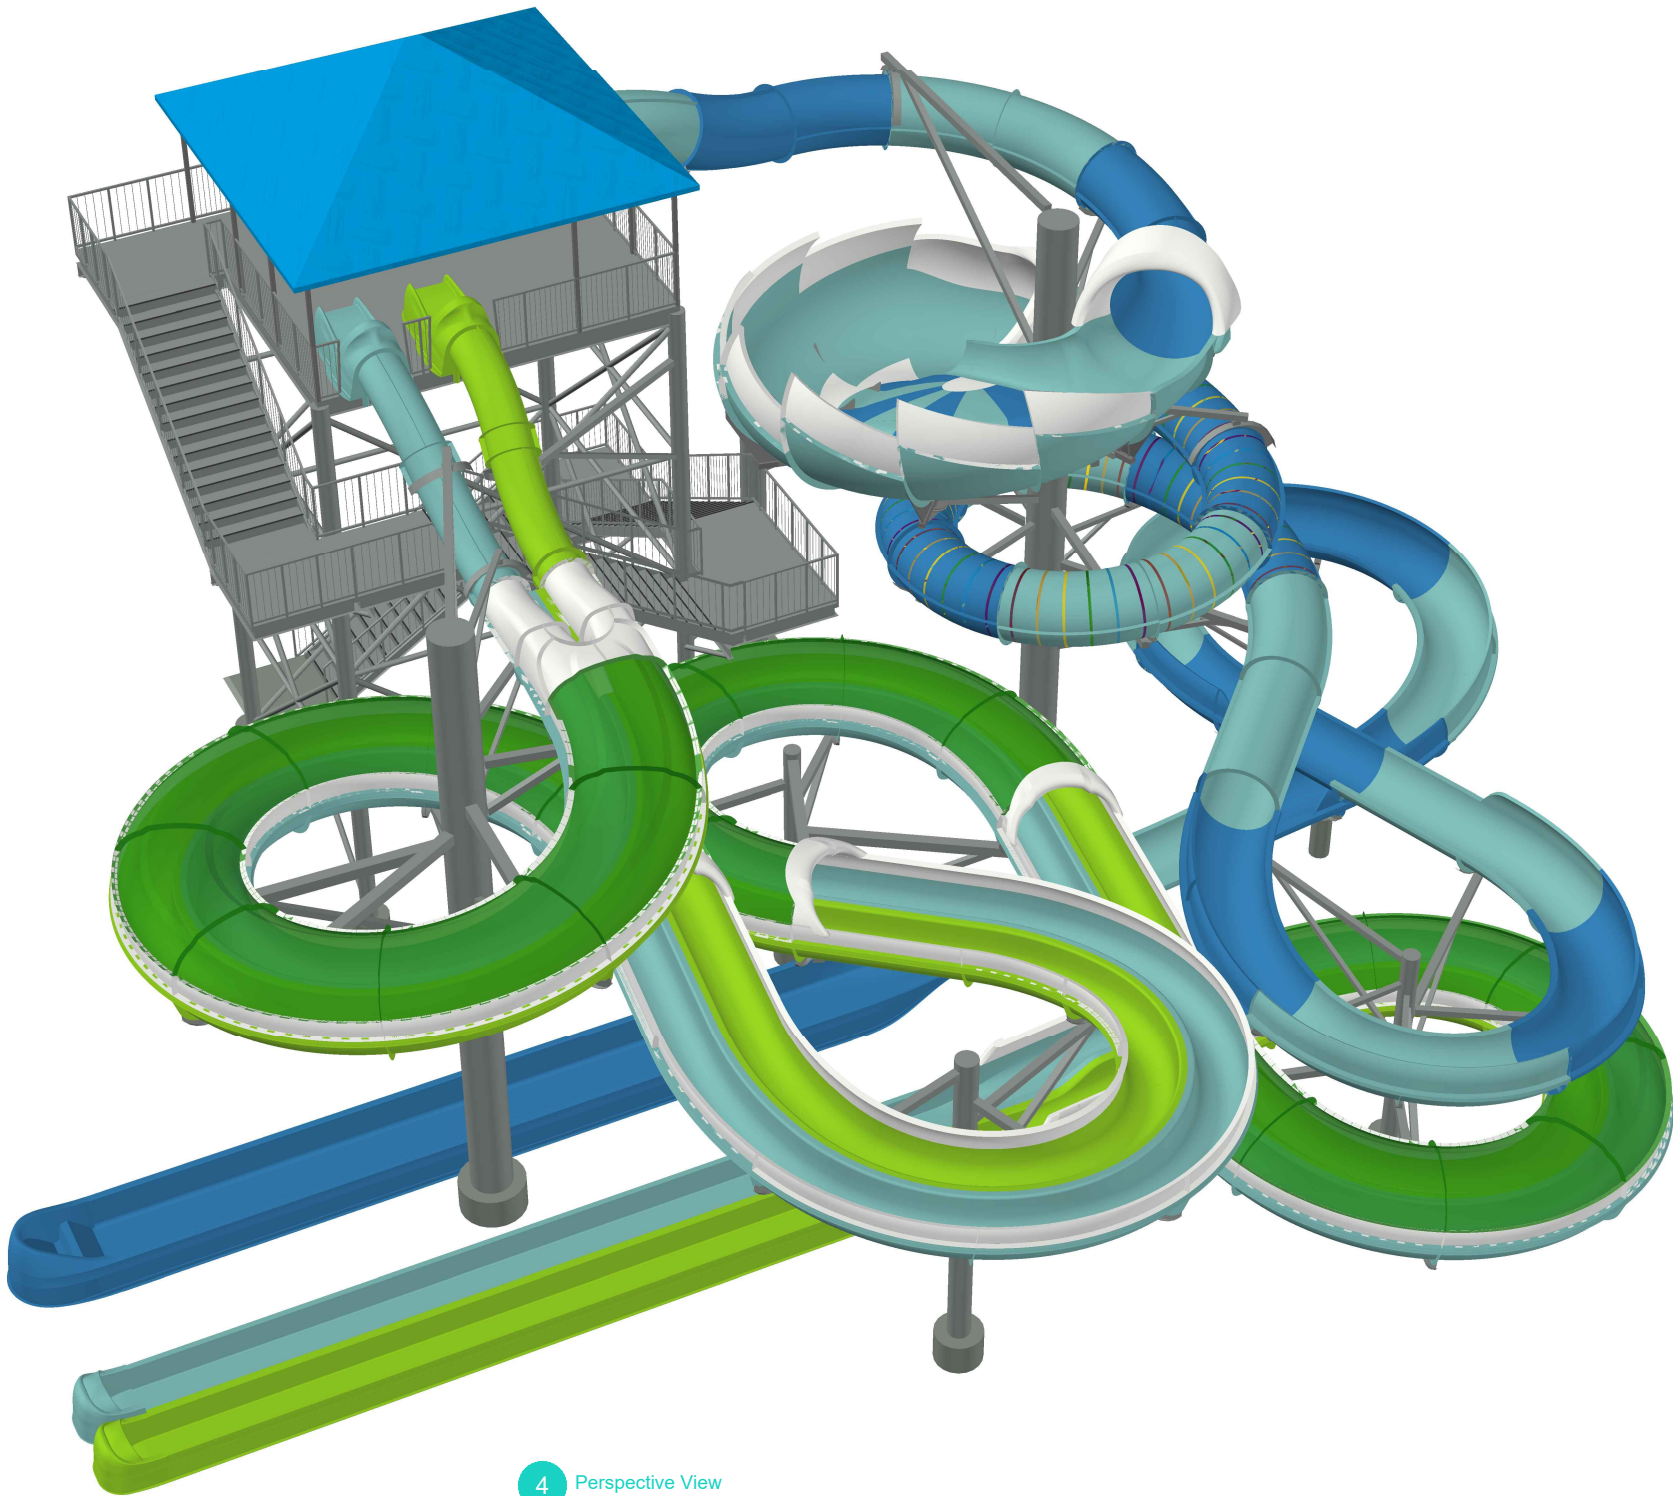

4 Perspective View

44817 SK-15

This document is copyright and the proprietary information herein are the sole property of WhiteWater West Industries Ltd. and may not be reproduced or distributed without prior consent of WhiteWater West Industries Ltd. The proposal layout shown is a concept only and may be subject to change.

Model: 44817B1  
Date: May 10, 2021  
Designer: K.T.

Drafter: A.H.  
Scale:  
Page: 3 OF 3